





Lidded Band Saw Box

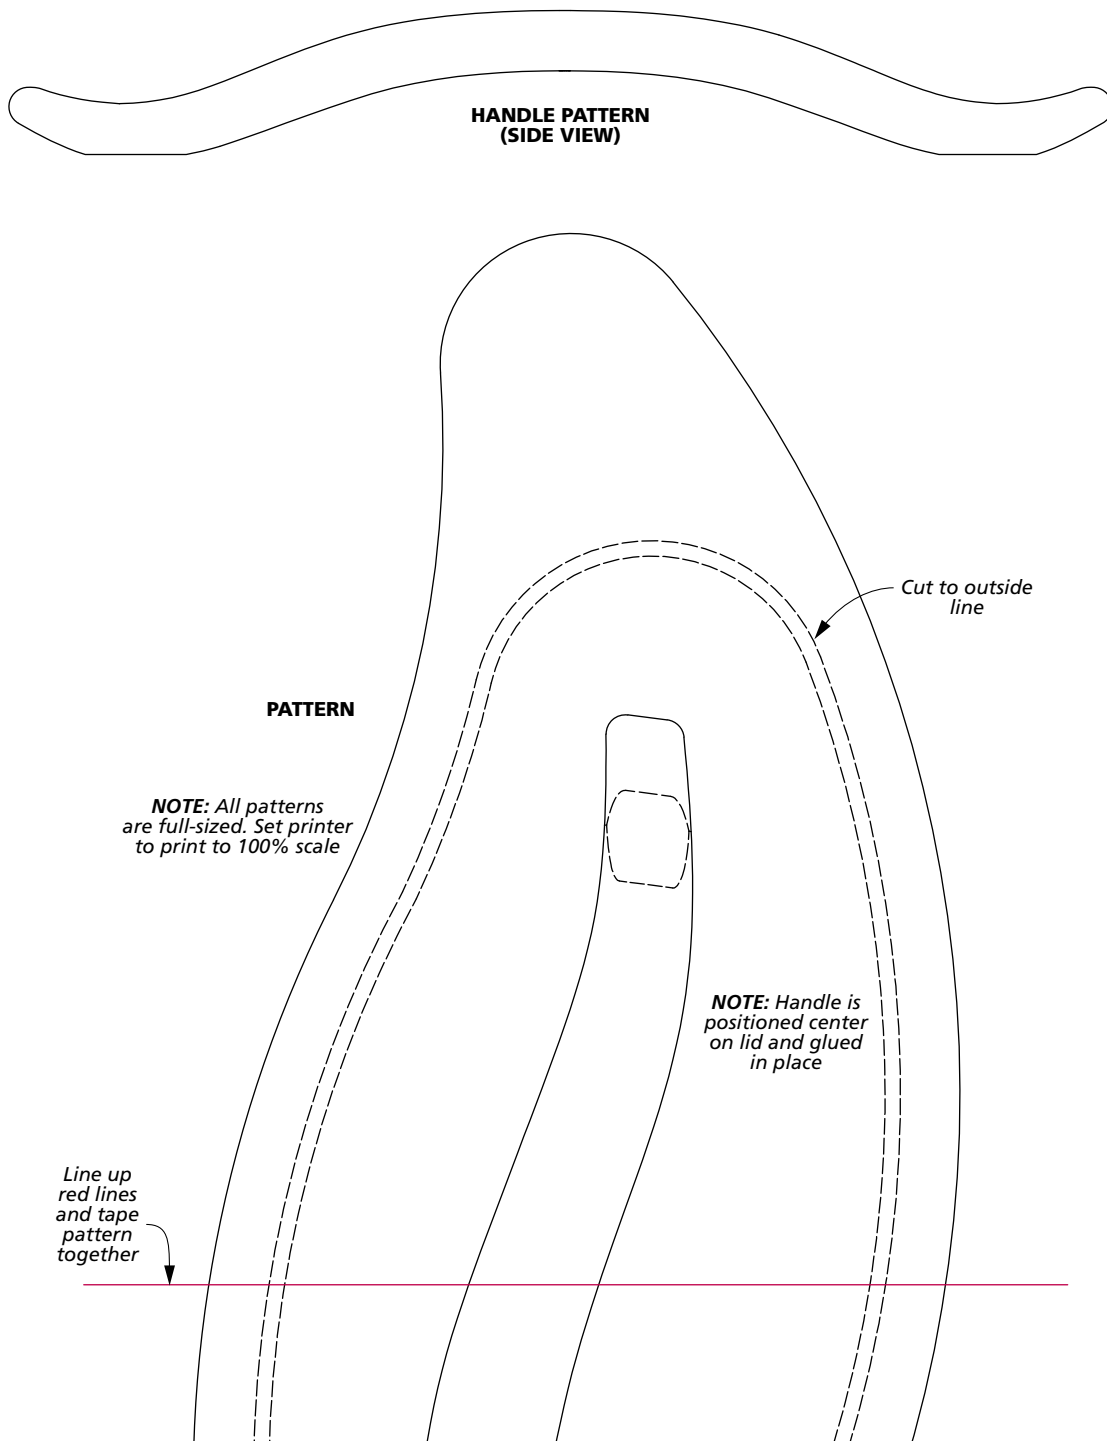

Line up
red lines
and tape
pattern
together

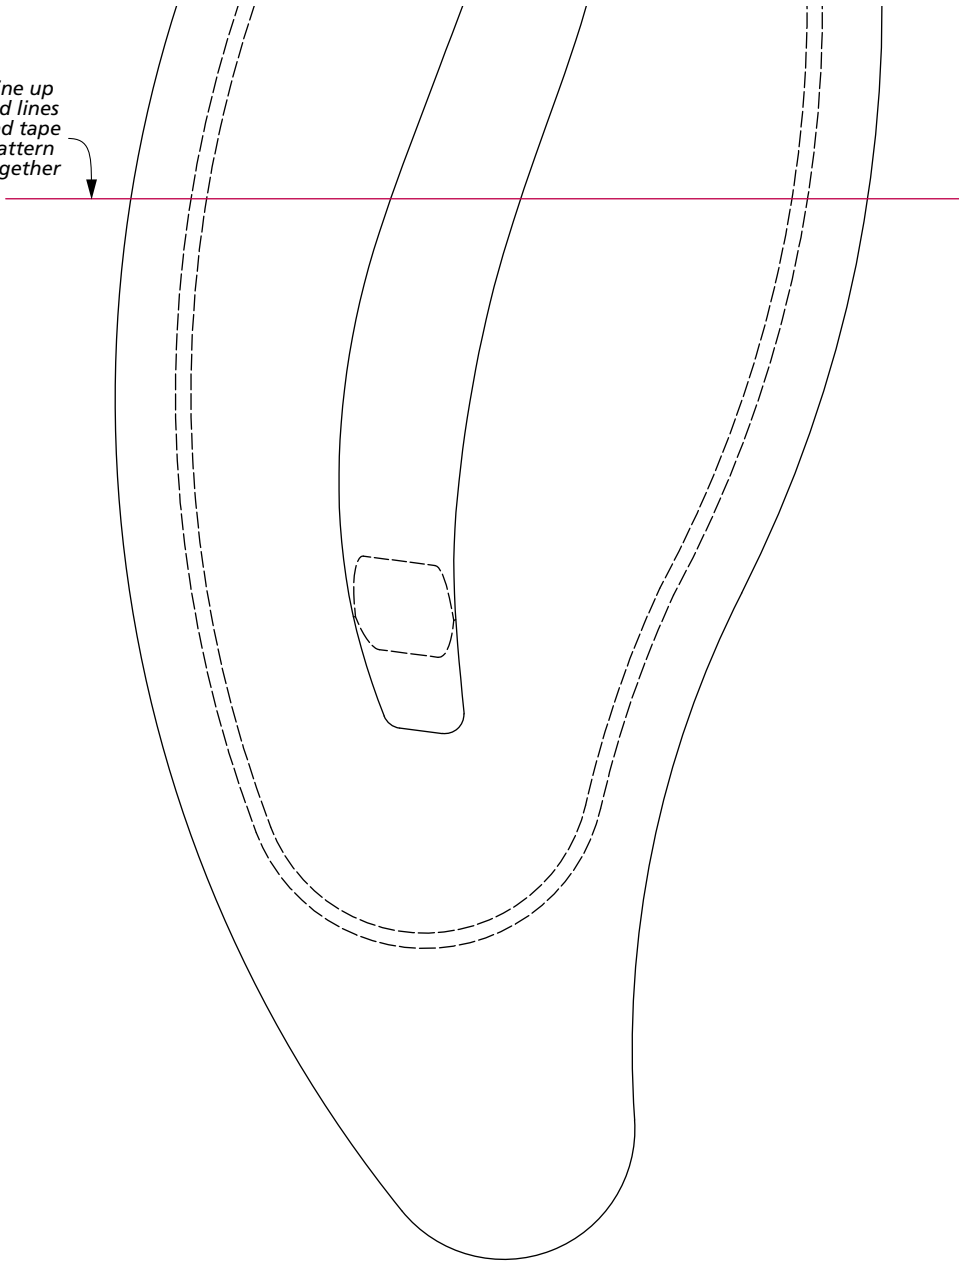

Hinged-Lid Band Saw Box

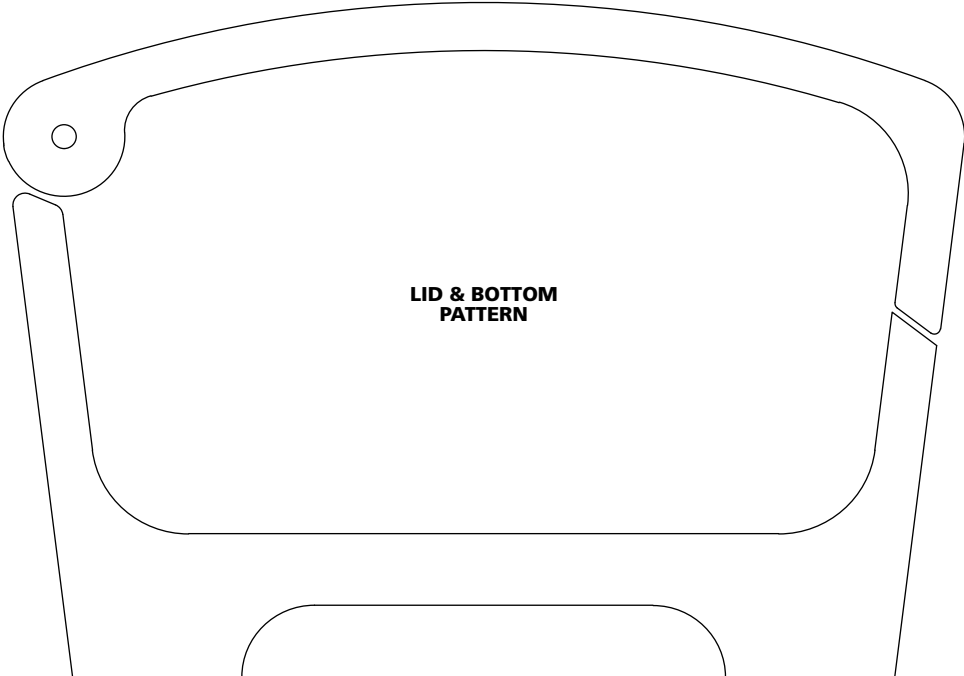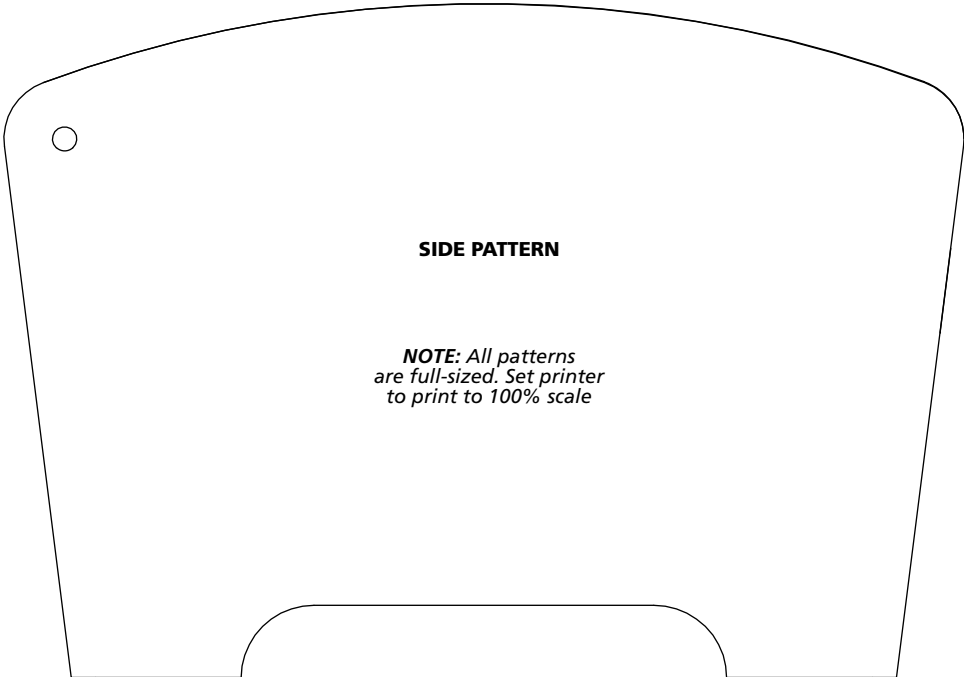

Chest-of-Drawers

Band Saw Box

FRONT PATTERN

NOTE: Cut drawer openings from opposite sides of case to ensure even compression of the case. Drawers are cut from opening waste

NOTE: All patterns are full-sized. Set printer to print to 100% scale

